


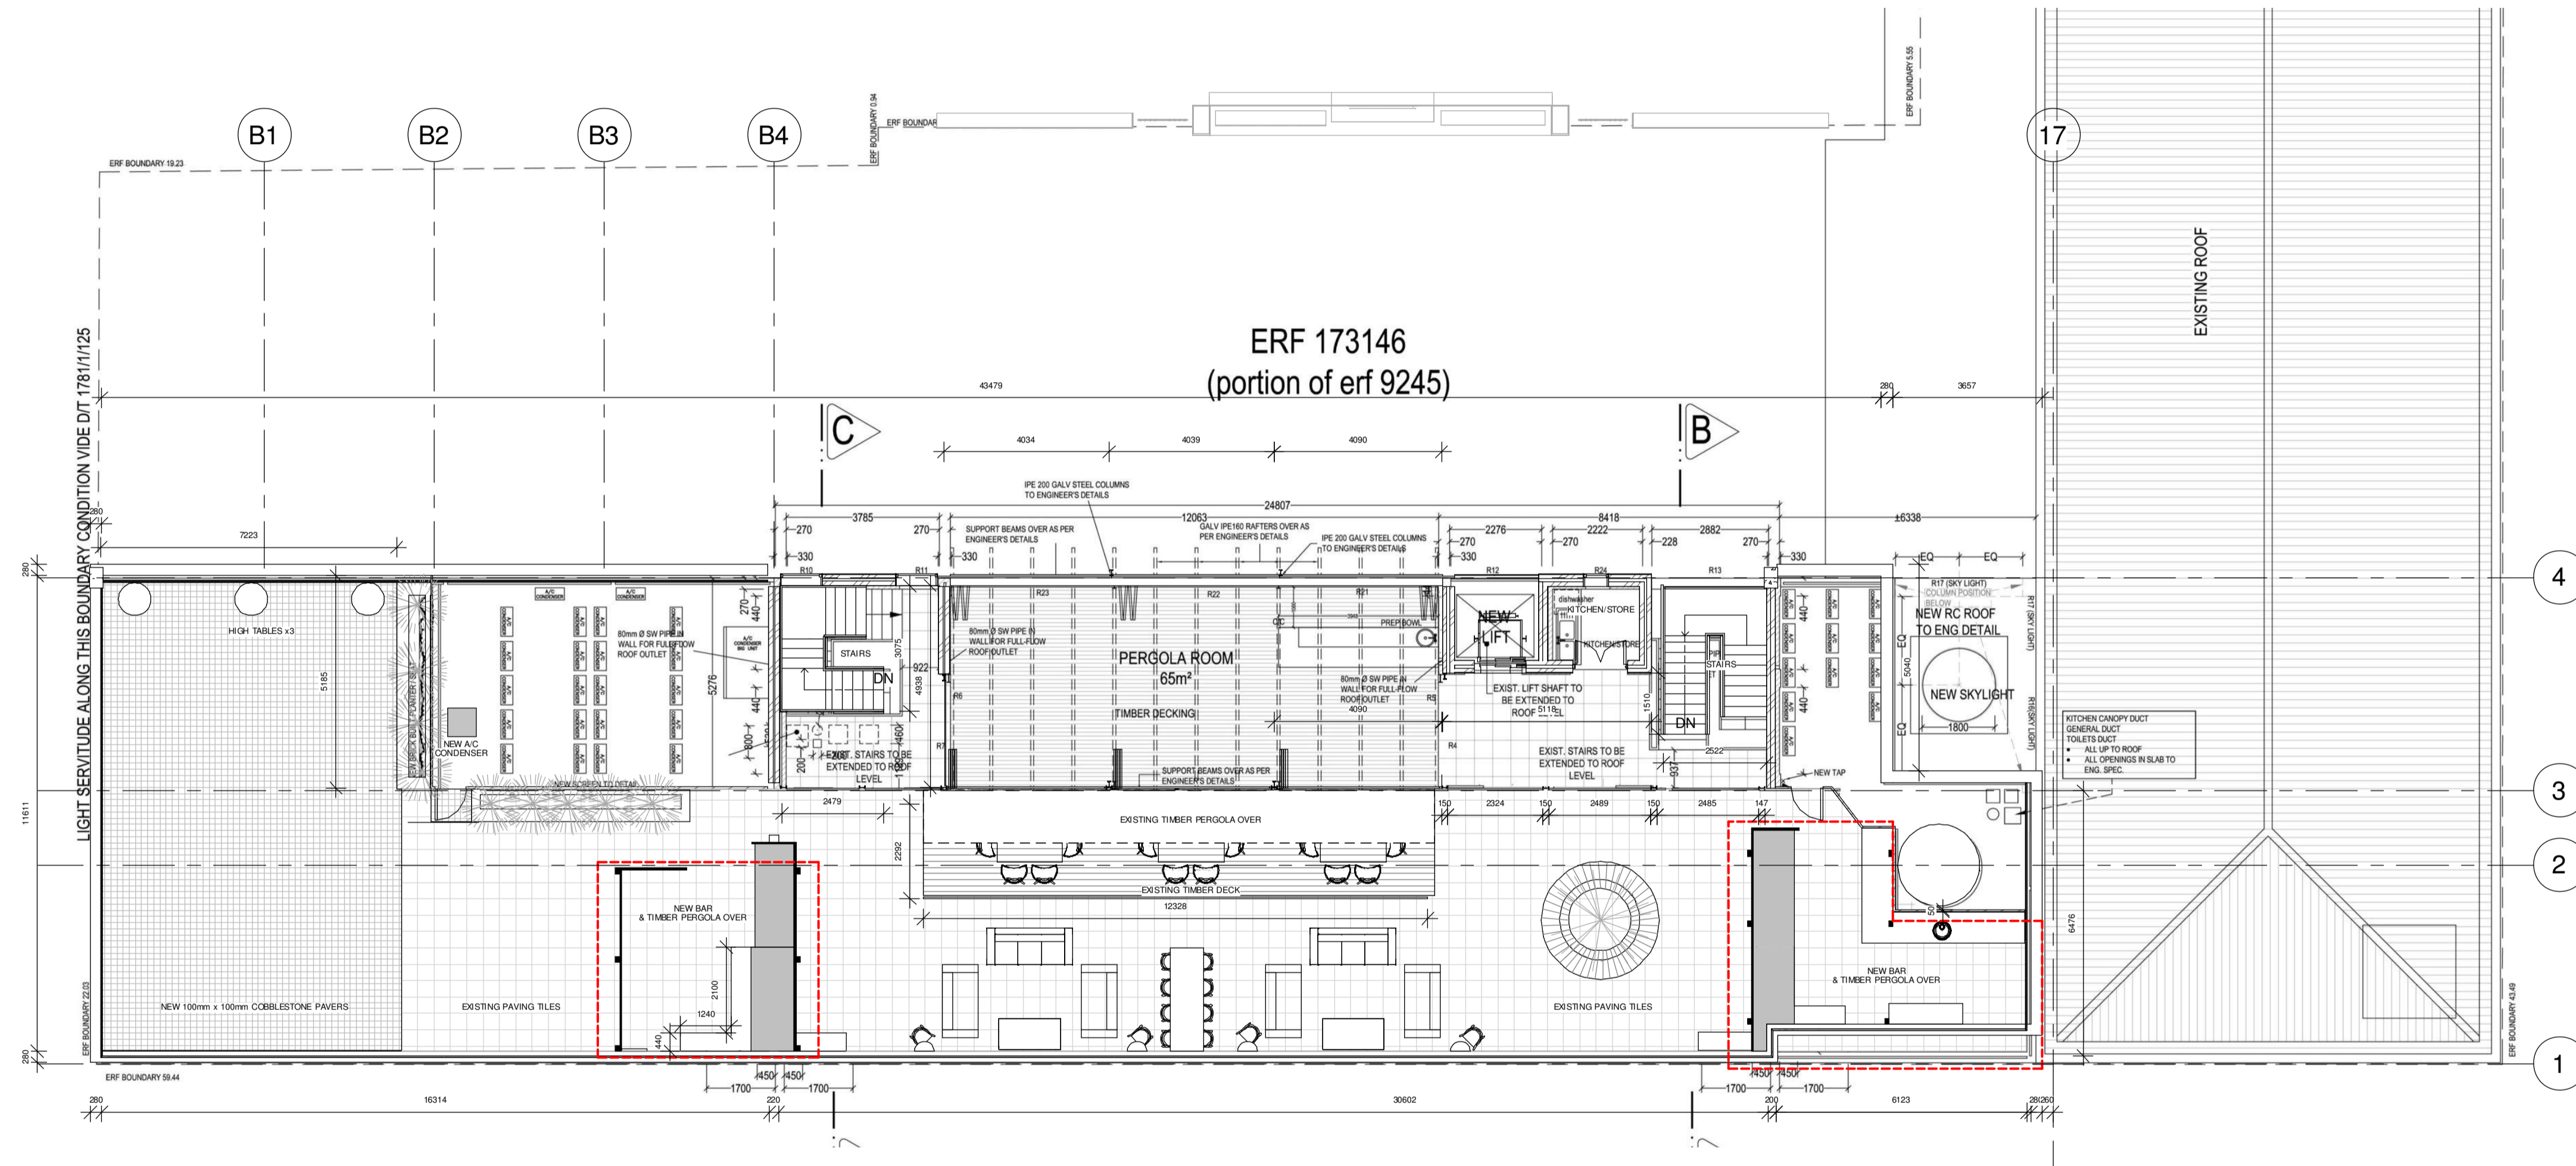


-  EXTENT OF PERGOLA ROOF OVER
-  BAR COUNTERTOPS
-  BAR WALLS & COLUMNS



DRAWING:	Roof Plan
DRAWING NO:	01
PROJECT:	71 Waterkant Street Offices
REV:	1
SCALE:	1 : 100

